


FILENAME: G:\PROJECTS\BCT\RIC18046-Airport Road Imp\03-Drawings\VP\RIC18046 C801-C813-UTILITY PLAN.dwg PLOT DATE: 2019-05-26

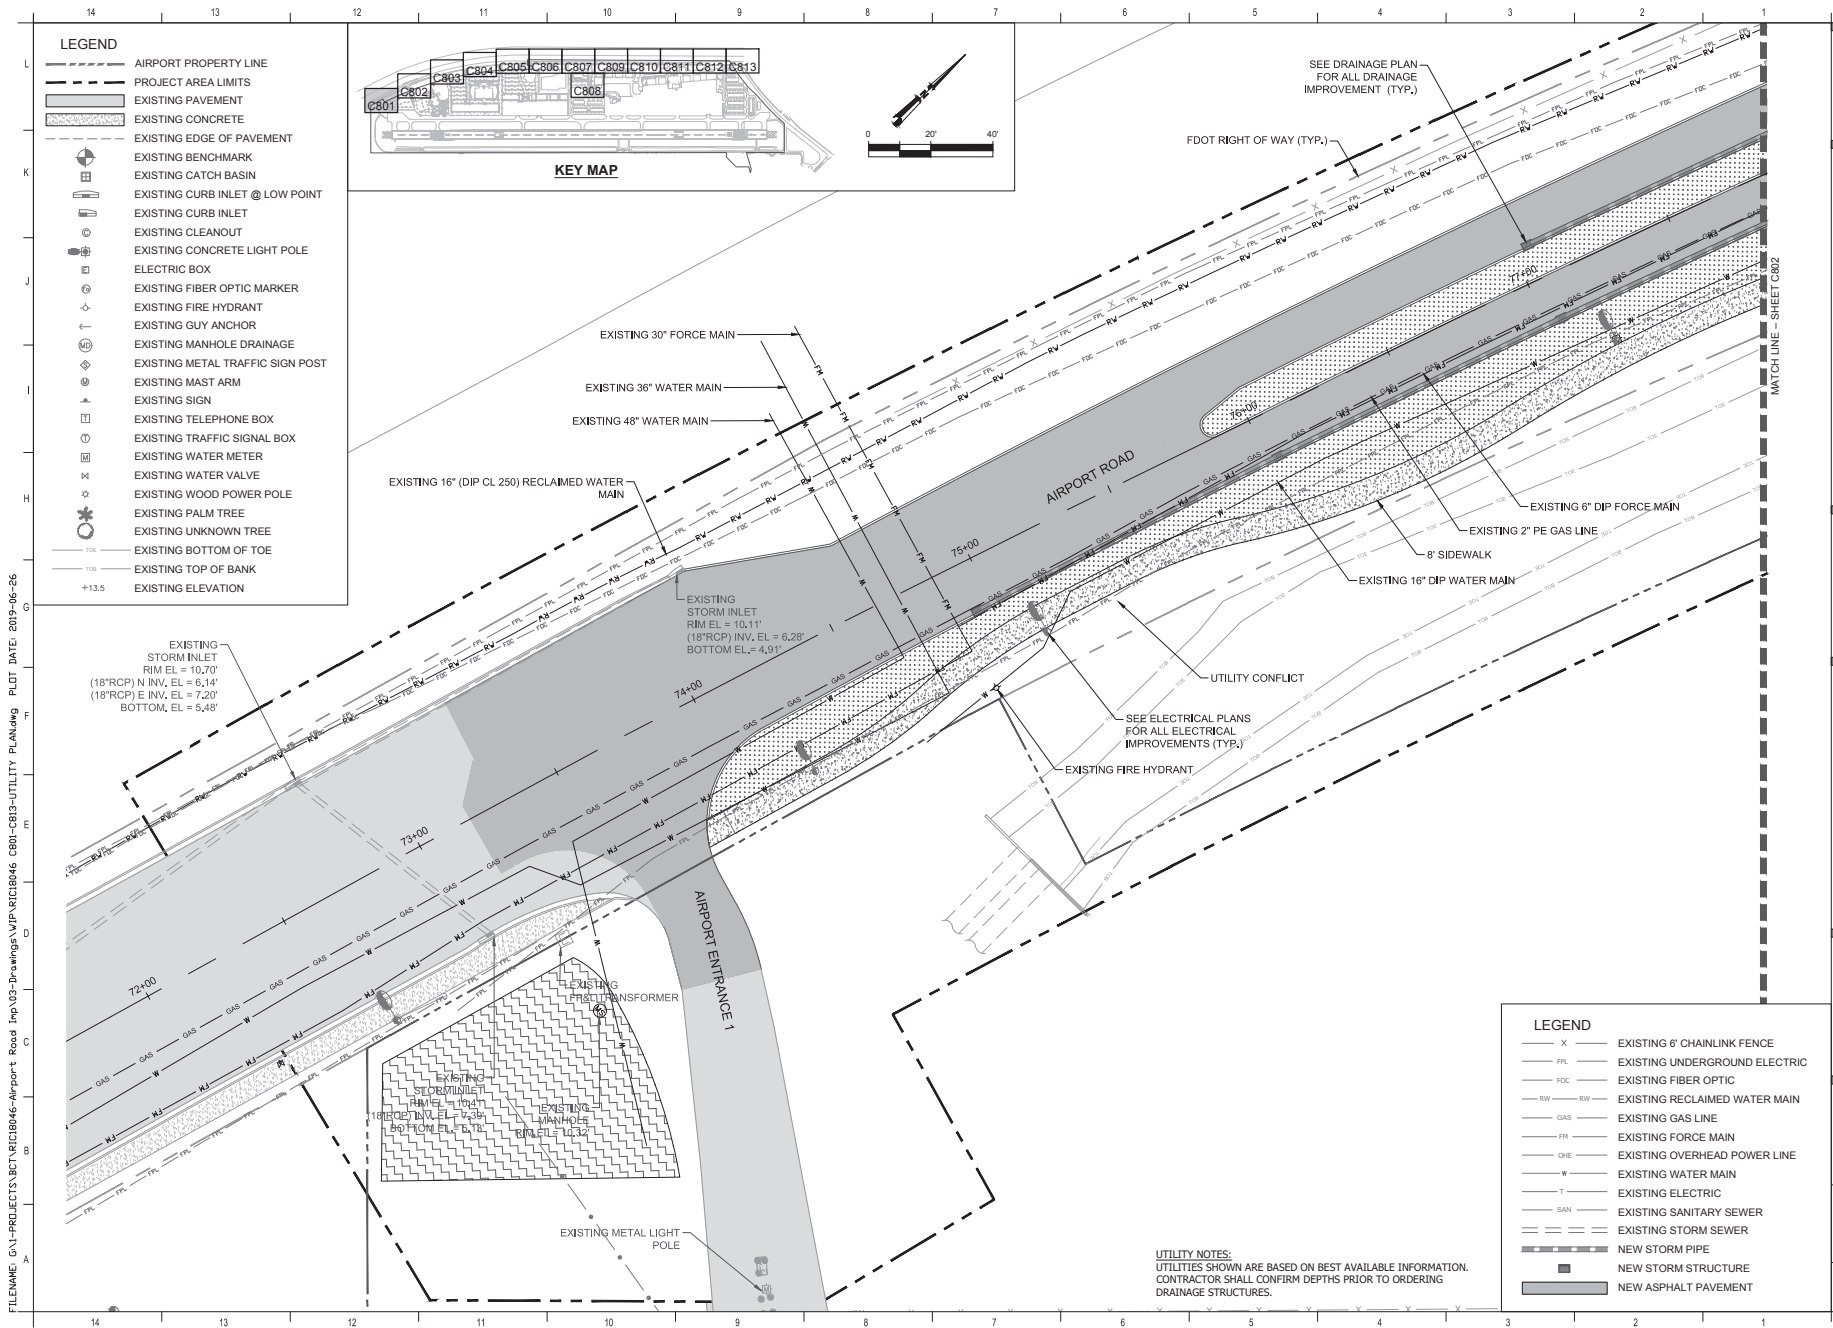

RICONDO & ASSOCIATES, INC.

1000 N.W. 57TH COURT, SUITE 920
MIAMI, FL 33126-3511
(305) 260-2727
(305) 260-2728



3819 NORTHDALE BLVD, SUITE 170
TAMPA, FL 33624
OFFICE: 813-374-2200
FL LICENSE C.A. No. 28731

Contract No.	Commission No.
B & A Project No.	
Drawn by	YZY
Design by	EVS
Checked by	MC
AD Project No.	RP-18086

Revision Schedule		
No.	Description	Date

AIRPORT ROAD IMPROVEMENTS


BOCA RATON AIRPORT
BOCA RATON, FL 33431

UTILITY PLAN

C801

Submitted: 80% DOCUMENTS
Issue Date: JUNE 25, 2019

FILENAME: G:\PROJECTS\BCT\BCT18046-Airport Road - Imp 03-Drawings\VP\BCT18046-C801-C813-UTILITY PLAN.dwg PLOT DATE: 2019-06-25

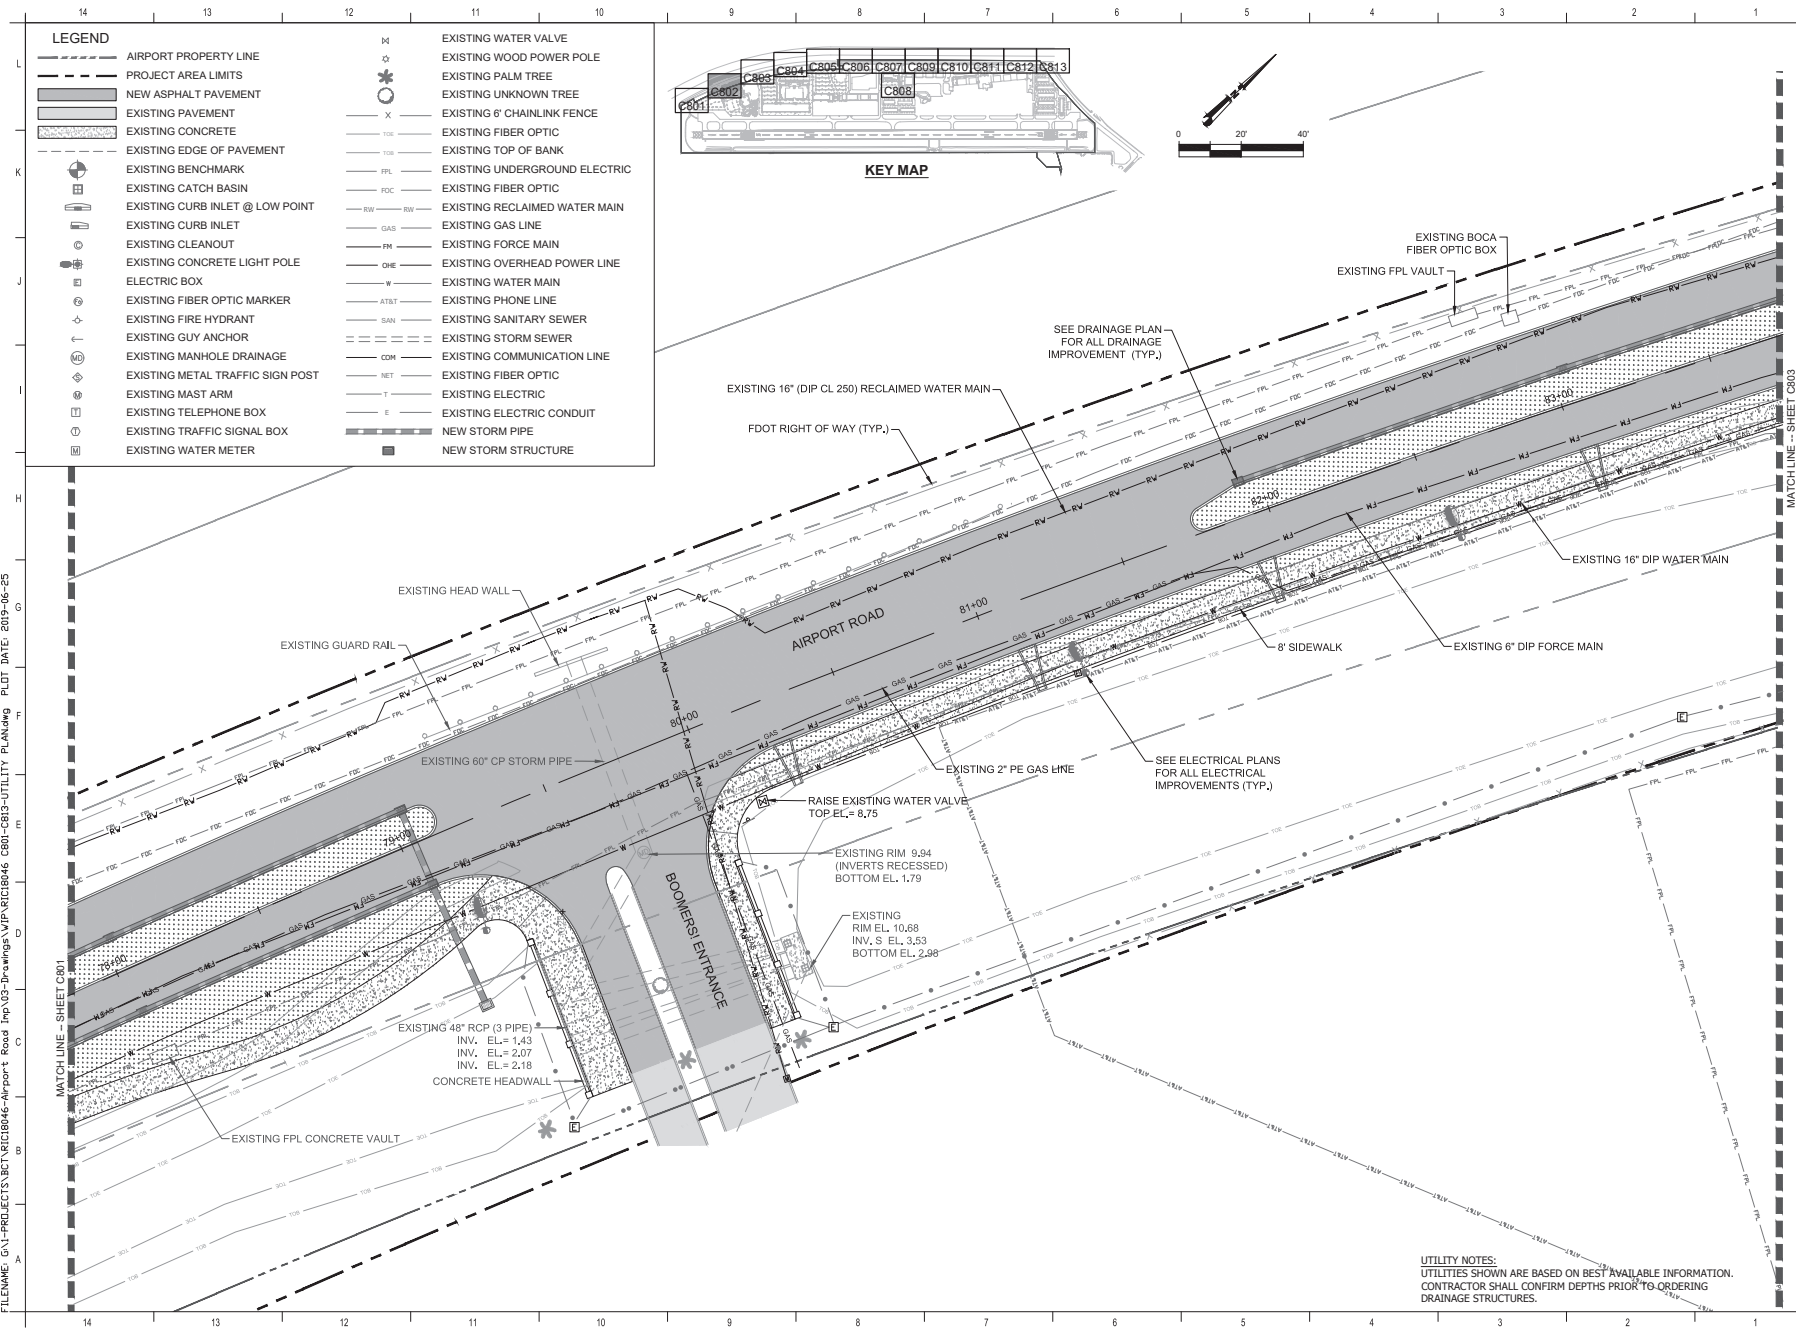

RICONDO & ASSOCIATES

RICONDO & ASSOCIATES, INC.
1000 N.W. 57TH COURT, SUITE 920
MIAMI, FL 33126-3511
(305) 262-2727
(305) 262-2728



AMERICAN INFRASTRUCTURE DEVELOPMENT, INC.
3819 NORTHDALE BLVD, SUITE 170
TAMPA, FL 33624
OFFICE: 813-374-2200
FL LICENSE C.A. No. 28731

Comm No.	Commission No.
B & A Project No.	
Drawn by	YTY
Design by	EVS
Checked by	MC
AIA Project No.	RP-10086

Revision Schedule		
No.	Description	Date


AIRPORT ROAD IMPROVEMENTS

BOCA RATON AIRPORT
BOCA RATON, FL 33431


UTILITY PLAN

C802

Submitted: 80% DOCUMENTS
Issue Date: JUNE 25, 2019

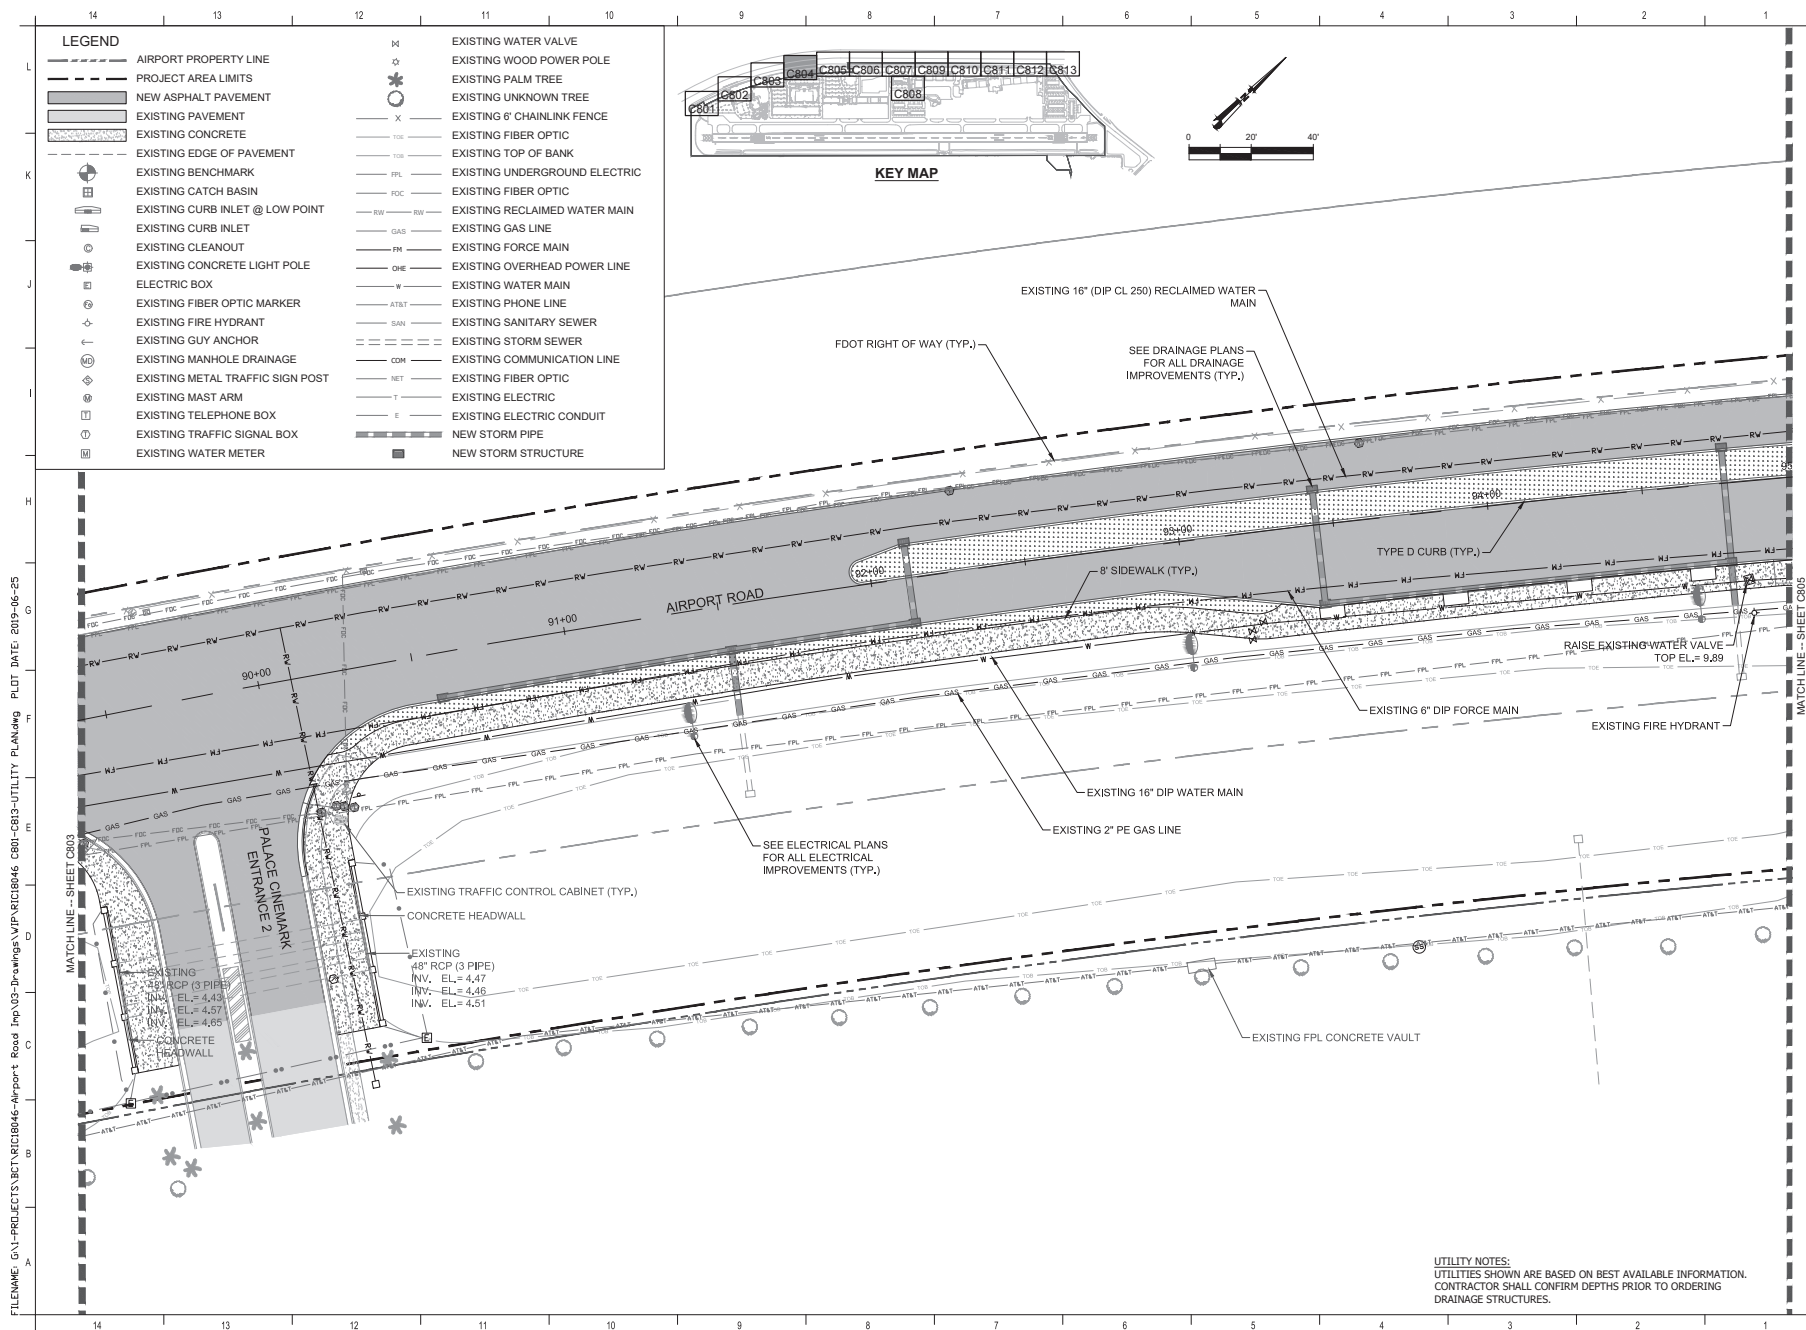

FILENAME: G:\PROJECTS\BCT\RIC18046-Airport Road Imp\03-Drawings\VP\RIC18046-C801-C813-UTILITY PLAN.dwg PLOT DATE: 2019-06-25

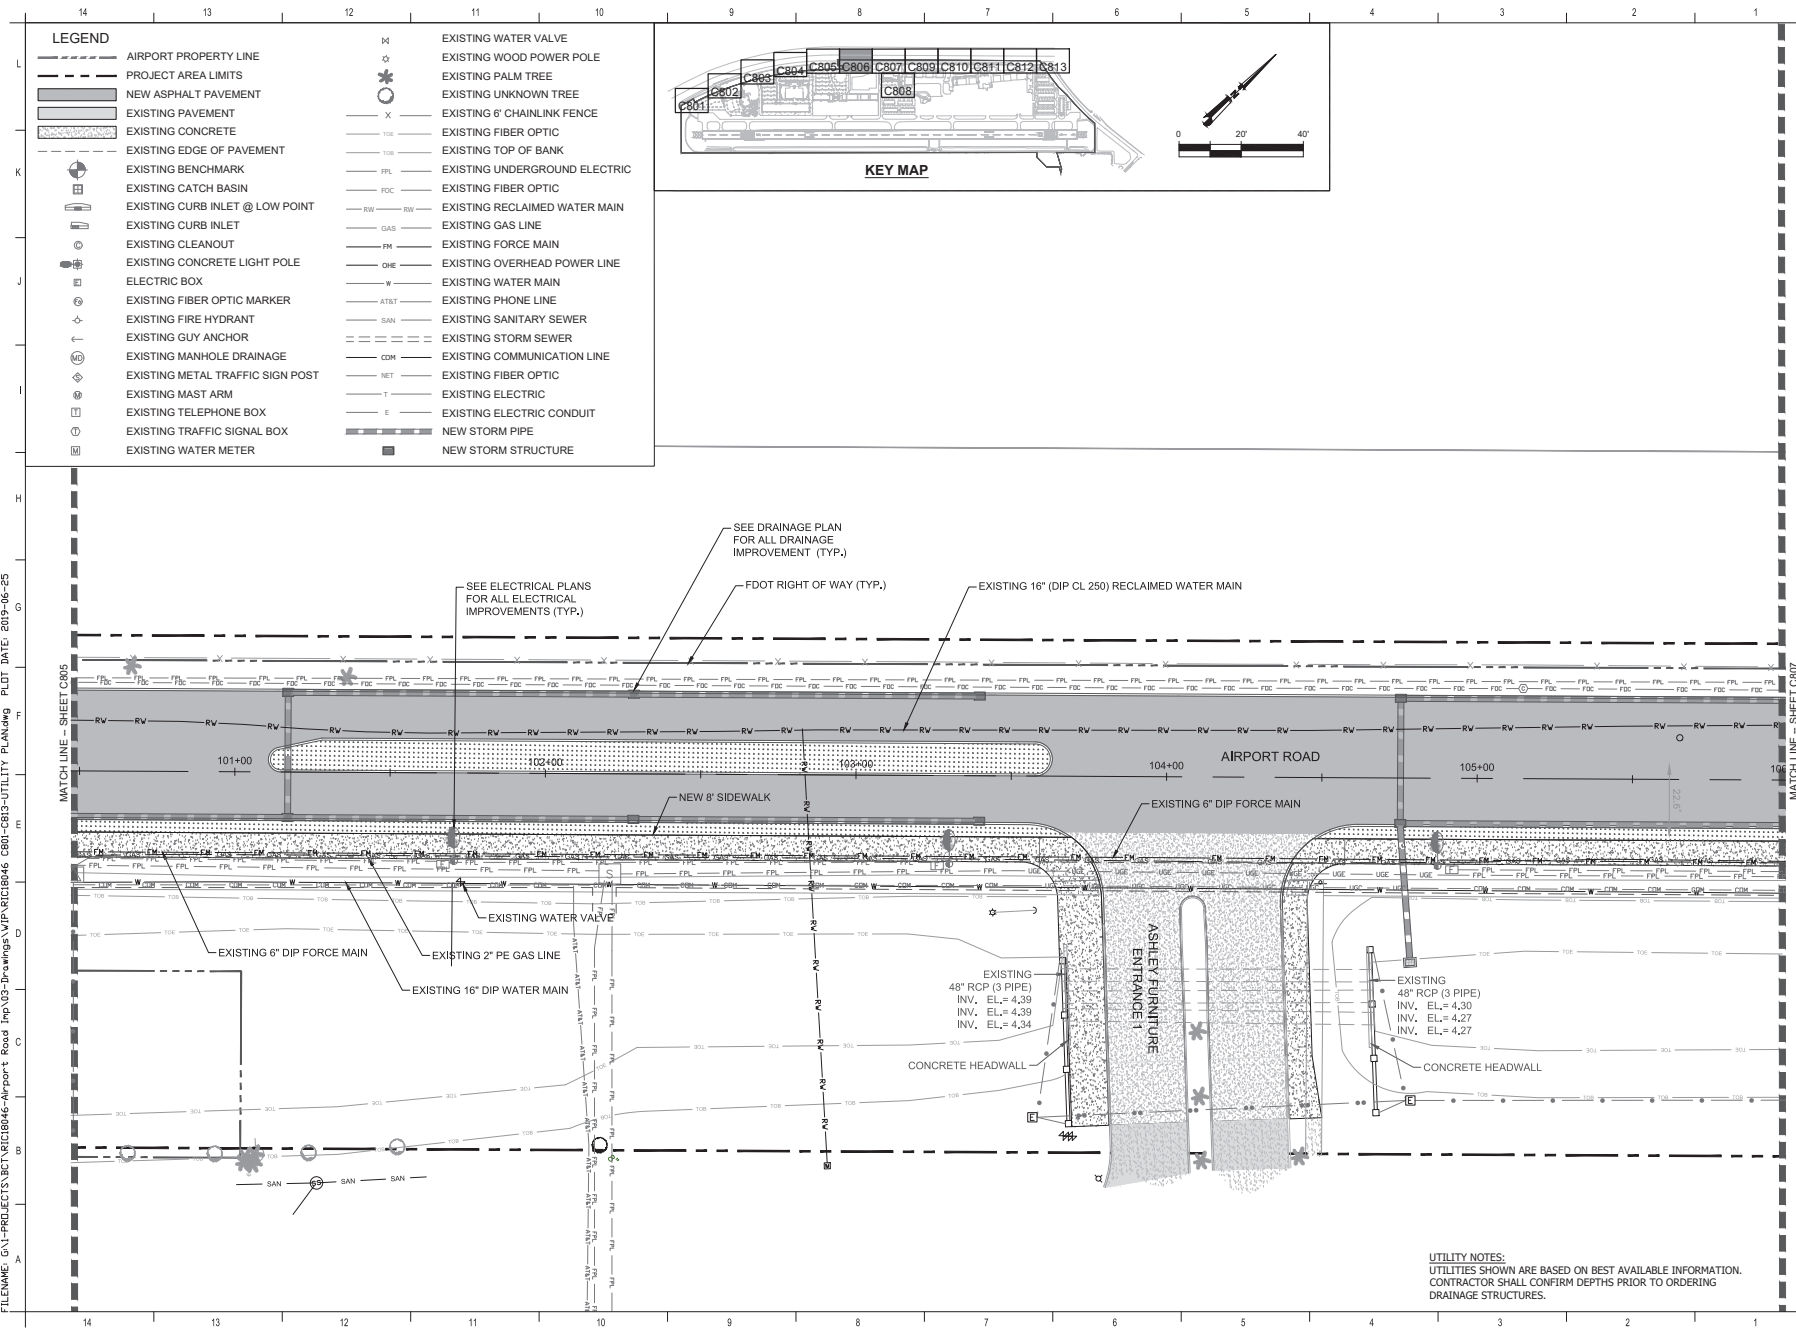

RICONDO & ASSOCIATES
RICONDO & ASSOCIATES, INC.
1000 N.W. 57TH COURT, SUITE 920
MIAMI, FL 33126-3511
(305) 263-2727
(305) 263-2728



AD AMERICAN INFRASTRUCTURE DEVELOPMENT, INC.
3819 NORTHDALE BLVD, SUITE 170
TAMPA, FL 33634
OFFICE: 813-374-2200
FL LICENSE C.A. No. 28731

Comm No.	Commission No.
R & A Project No.	
Drawn by	YZY
Design by	EHS
Checked by	MC
AD Project No.	RP-10386

Revision Schedule		
No.	Description	Date

AIRPORT ROAD IMPROVEMENTS

BOCA RATON AIRPORT
BOCA RATON, FL 33431


UTILITY PLAN

C806


Submitted: 80% DOCUMENTS
Issue Date: JUNE 25, 2019

FILENAME: G:\PROJECTS\BCT\BCT18046-Airport Road Imp\03-Drawings\VP\BCT18046-C807-UTILITY PLAN.dwg PLOT DATE: 2019-06-25

LEGEND	
	AIRPORT PROPERTY LINE
	PROJECT AREA LIMITS
	NEW ASPHALT PAVEMENT
	EXISTING PAVEMENT
	EXISTING CONCRETE
	EXISTING EDGE OF PAVEMENT
	EXISTING BENCHMARK
	EXISTING CATCH BASIN
	EXISTING CURB INLET @ LOW POINT
	EXISTING CURB INLET
	EXISTING CLEANOUT
	EXISTING CONCRETE LIGHT POLE
	ELECTRIC BOX
	EXISTING FIBER OPTIC MARKER
	EXISTING FIRE HYDRANT
	EXISTING GUY ANCHOR
	EXISTING MANHOLE DRAINAGE
	EXISTING METAL TRAFFIC SIGN POST
	EXISTING MAST ARM
	EXISTING TELEPHONE BOX
	EXISTING TRAFFIC SIGNAL BOX
	EXISTING WATER METER
	EXISTING WATER VALVE
	EXISTING WOOD POWER POLE
	EXISTING PALM TREE
	EXISTING UNKNOWN TREE
	EXISTING 6" CHAINLINK FENCE
	EXISTING FIBER OPTIC
	EXISTING TOP OF BANK
	EXISTING UNDERGROUND ELECTRIC
	EXISTING FIBER OPTIC
	EXISTING RECLAIMED WATER MAIN
	EXISTING GAS LINE
	EXISTING FORCE MAIN
	EXISTING OVERHEAD POWER LINE
	EXISTING WATER MAIN
	EXISTING PHONE LINE
	EXISTING SANITARY SEWER
	EXISTING STORM SEWER
	EXISTING COMMUNICATION LINE
	EXISTING FIBER OPTIC
	EXISTING ELECTRIC
	EXISTING ELECTRIC CONDUIT
	NEW STORM PIPE
	NEW STORM STRUCTURE

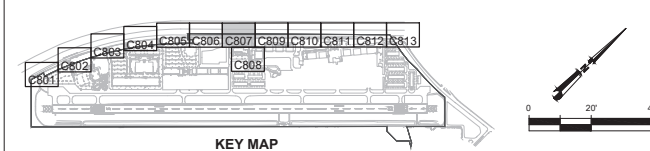

UTILITY NOTES:
UTILITIES SHOWN ARE BASED ON BEST AVAILABLE INFORMATION.
CONTRACTOR SHALL CONFIRM DEPTHS PRIOR TO ORDERING
DRAINAGE STRUCTURES.

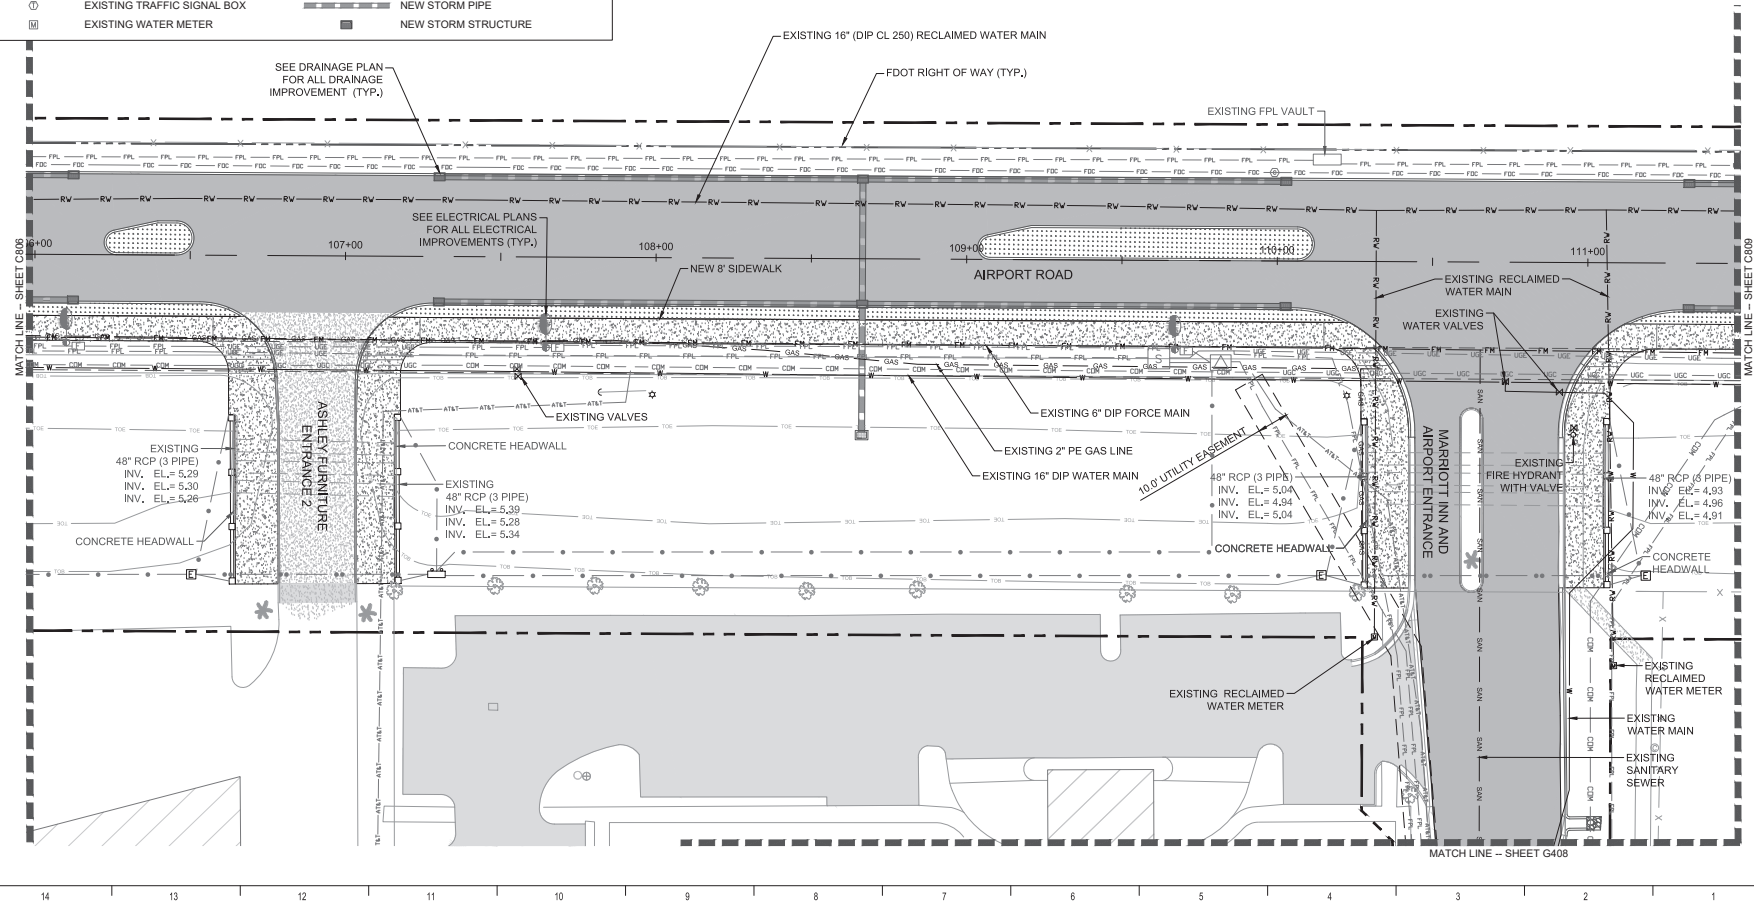

RICONDO & ASSOCIATES
RICONDO & ASSOCIATES, INC.
1000 N.W. 57TH COURT, SUITE 920
MIAMI, FL 33126-3511
(305) 263-2727
(305) 263-2728



AMERICAN INFRASTRUCTURE DEVELOPMENT, INC.
3819 NORTHDALE BLVD, SUITE 170
TAMPA, FL 33624
OFFICE: 813-374-2200
FL LICENSE C.A. No. 28731

Contract No.	Commission No.
B & A Project No.	
Drawn by	YTY
Design by	EJS
Checked by	MC
AID Project No.	RP-18036

Revision Schedule		
No.	Description	Date

AIRPORT ROAD IMPROVEMENTS


BOCA RATON AIRPORT
BOCA RATON, FL 33431

UTILITY PLAN

C807

Submitted: 60% DOCUMENTS Issue Date: JUNE 25, 2019

FILENAME: G:\PROJECTS\BCT\RIC18046-Airport Road hwp U3-Drawings\VP\RIC18046 C801-C813-UTILITY PLAN.dwg PLOT DATE: 2019-06-25

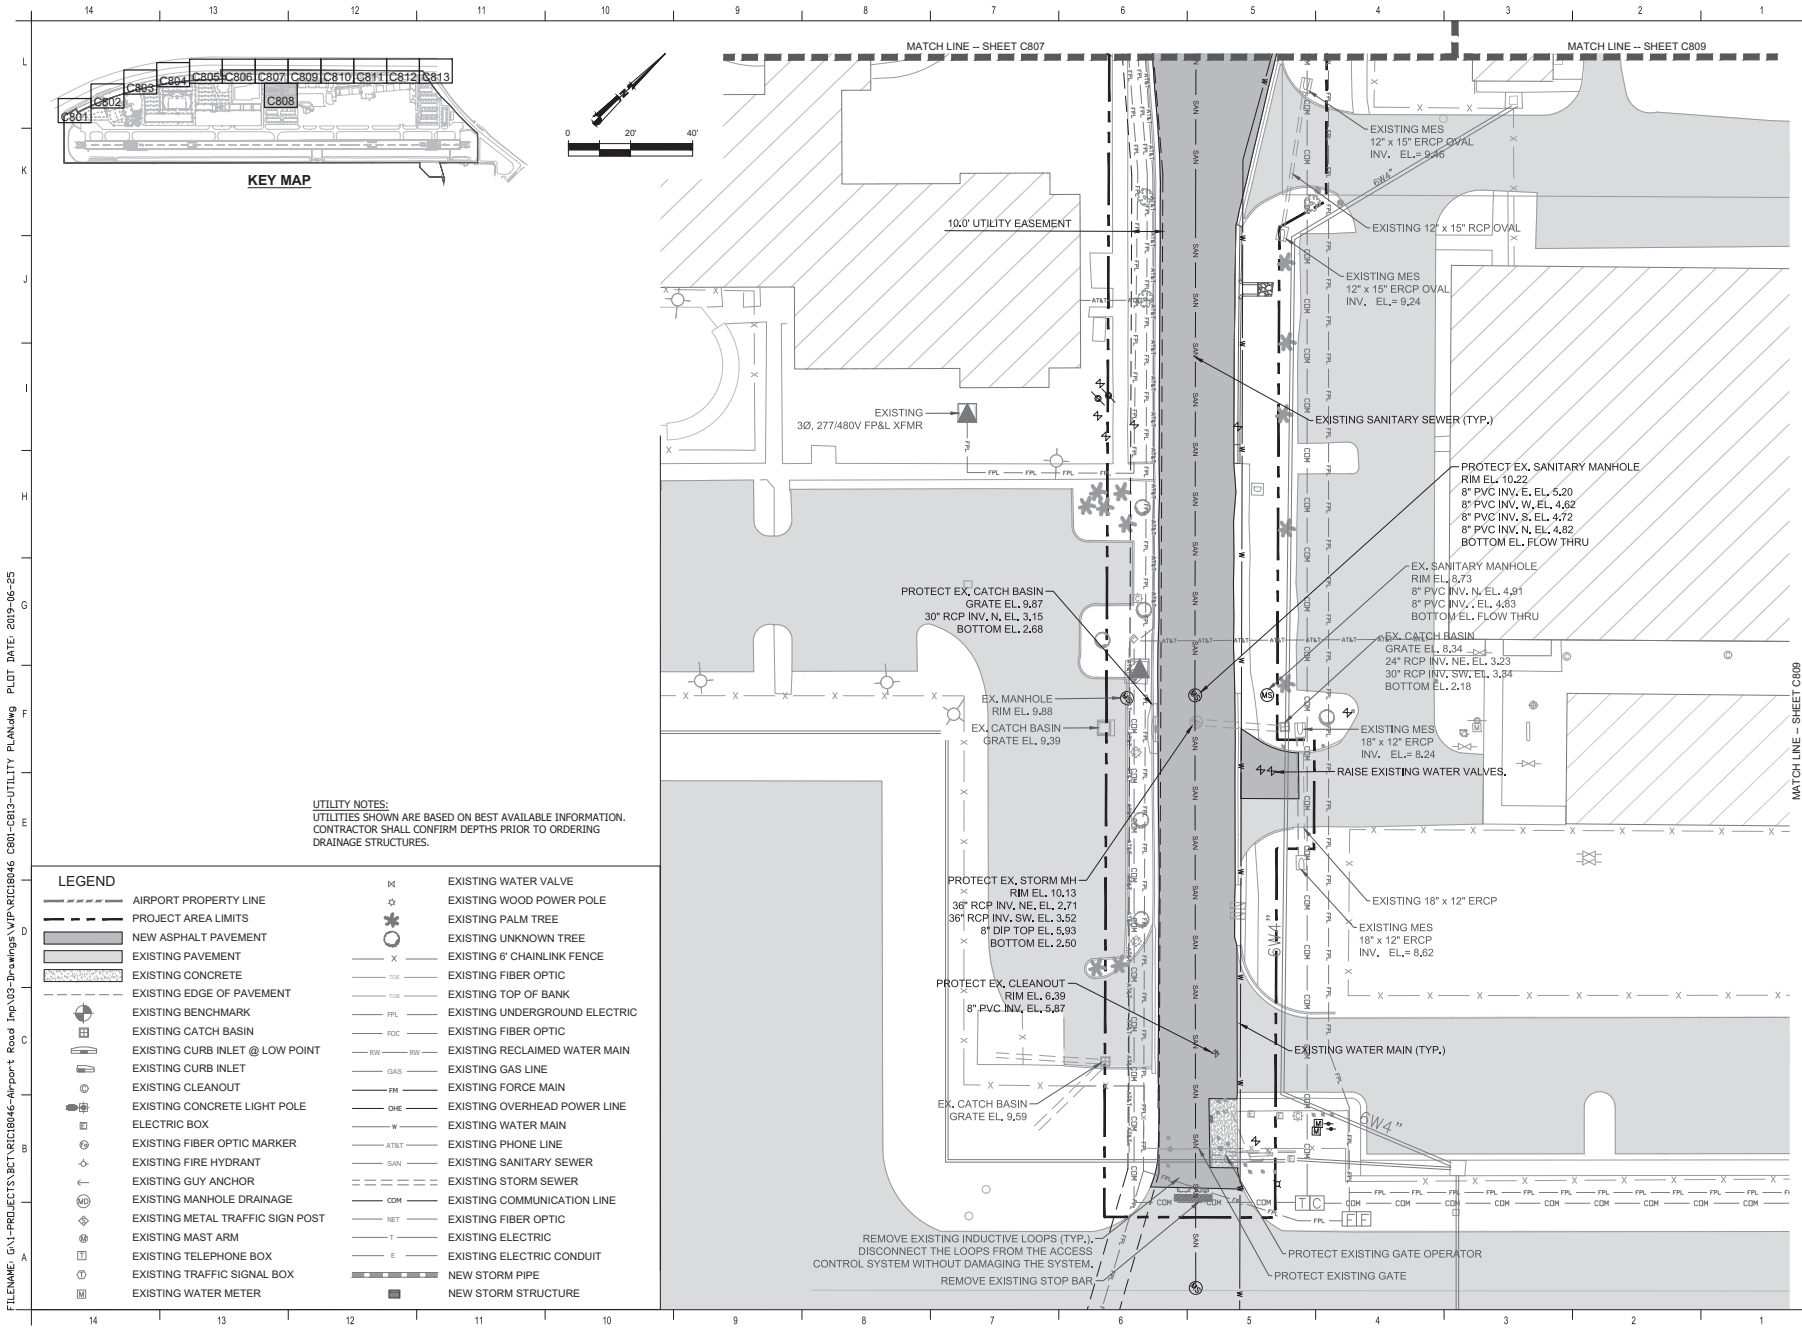

RICONDO & ASSOCIATES

RICONDO & ASSOCIATES, INC.
1000 N.W. 57TH COURT, SUITE 920
MIAMI, FL 33126-3511
(305) 263-2727
(305) 263-2728



AMERICAN INFRASTRUCTURE DEVELOPMENT, INC.
3819 NORTHDALE BLVD., SUITE 170
TAMPA, FL 33634
OFFICE: 813-374-2200
FL LICENSE C.A. NO. 28731

Comm No.	Commission No.
R & A Project No.	
Drawn by	YTY
Design by	EVS
Checked by	MC
AID Project No.	RP-10036

Revision Schedule		
No.	Description	Date


AIRPORT ROAD IMPROVEMENTS

BOCA RATON AIRPORT
BOCA RATON, FL 33431

UTILITY PLAN

C808

Submitted: 80% DOCUMENTS
Issue Date: JUNE 25, 2019

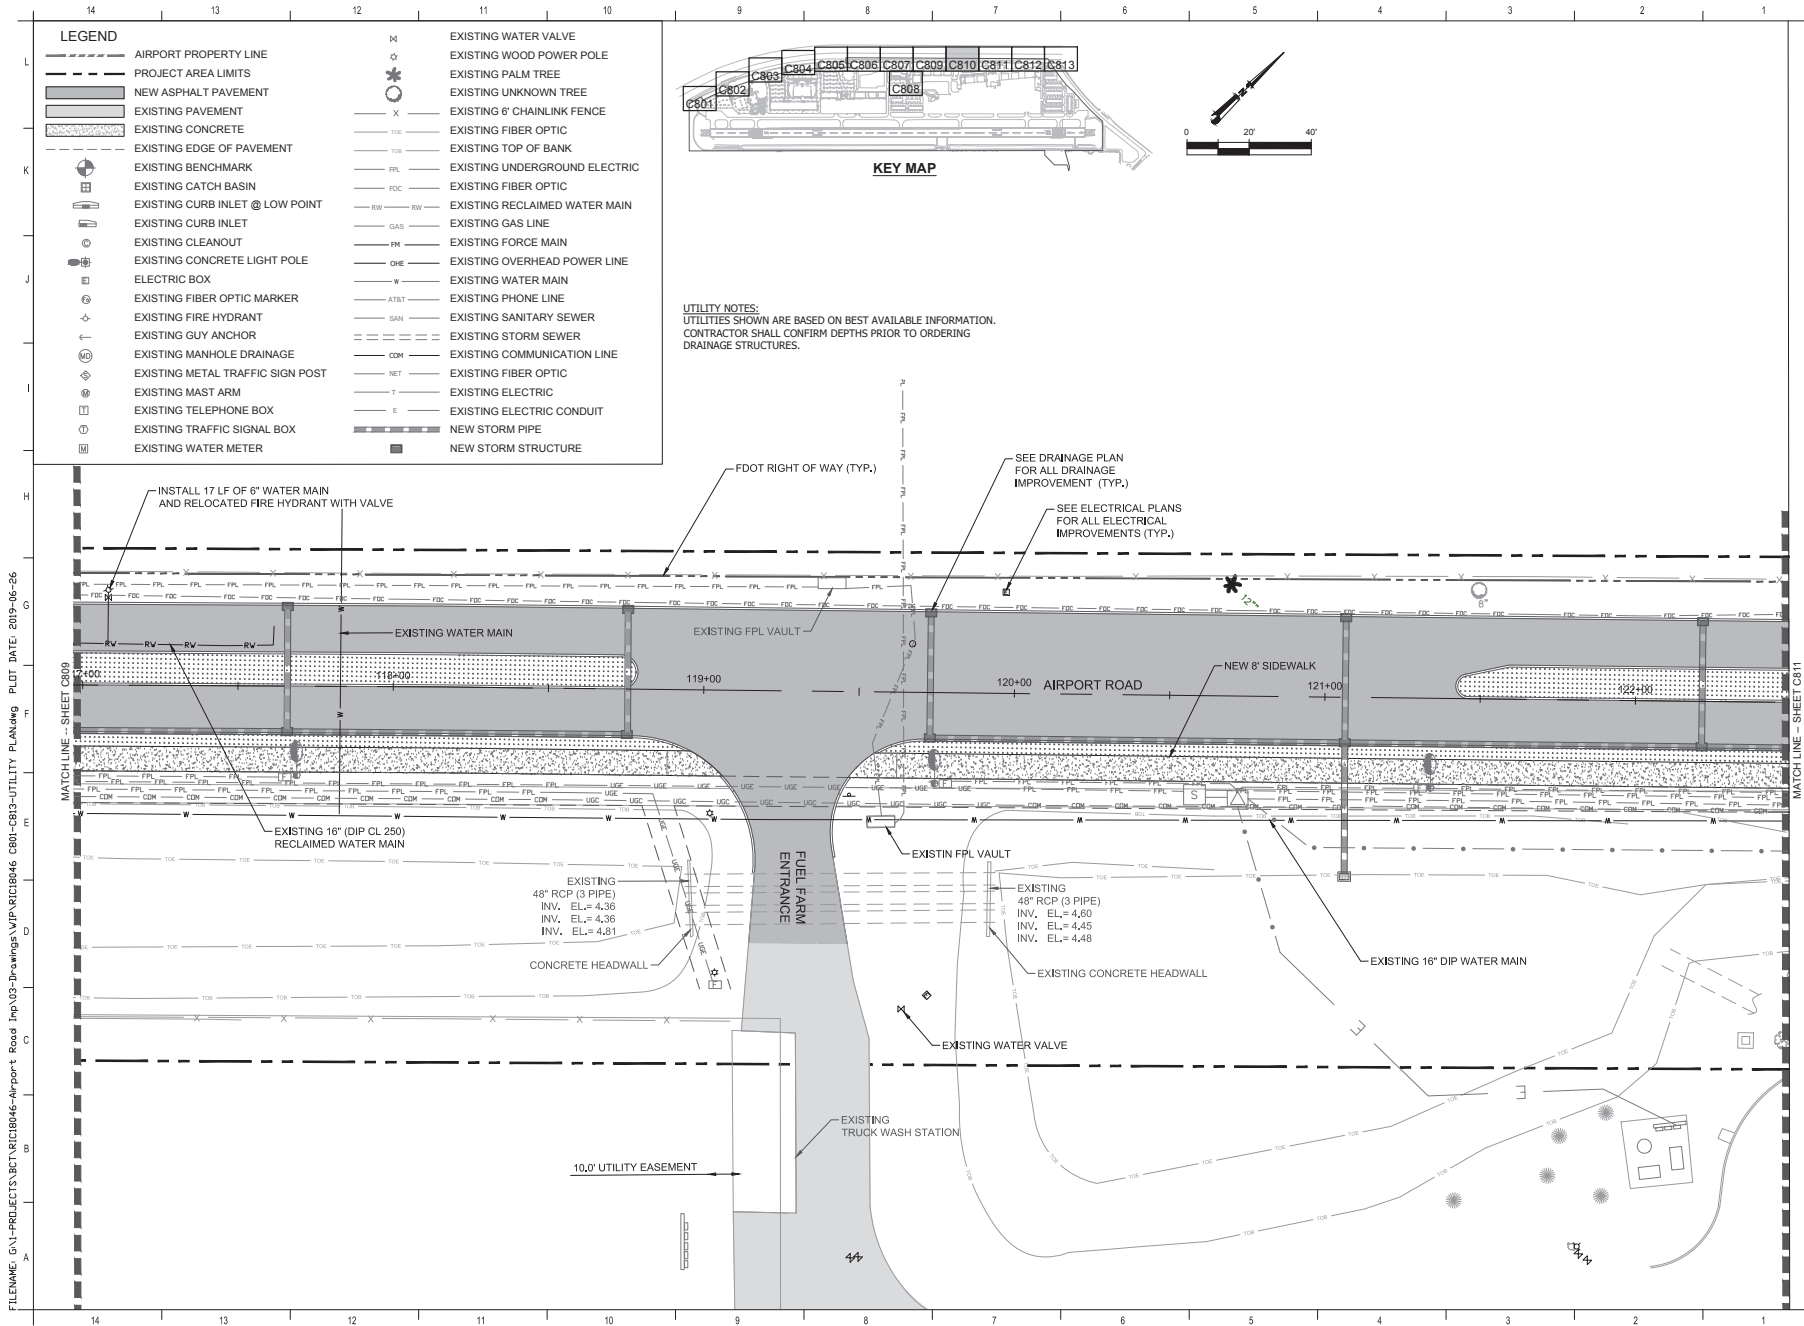

RICONDO & ASSOCIATES

RICONDO & ASSOCIATES, INC.
1000 N.W. 57TH COURT, SUITE 920
MIAMI, FL 33126-3511
(305) 262-2727
(305) 262-2728



AMERICAN INFRASTRUCTURE DEVELOPMENT, INC.
3819 NORTHDALE BLVD, SUITE 170
TAMPA, FL 33624
OFFICE: 813-374-2200
FL LICENSE C.A. No. 28731

Comm No.	Commission No.
R & A Project No.	
Drawn by	YTY
Design by	EVS
Checked by	MC
AID Project No.	RP-10036

Revision Schedule		
No.	Description	Date

AIRPORT ROAD IMPROVEMENTS


BOCA RATON AIRPORT
BOCA RATON, FL 33431

UTILITY PLAN

C810

Submitted: 80% DOCUMENTS
Issue Date: JUNE 25, 2019

FILENAME: G:\PROJECTS\BCT\RIC18046-Airport Road Imp 03-Drawings\VIP\RIC18046 C801-C813-UTILITY PLAN.dwg PLOT DATE: 2019-06-25

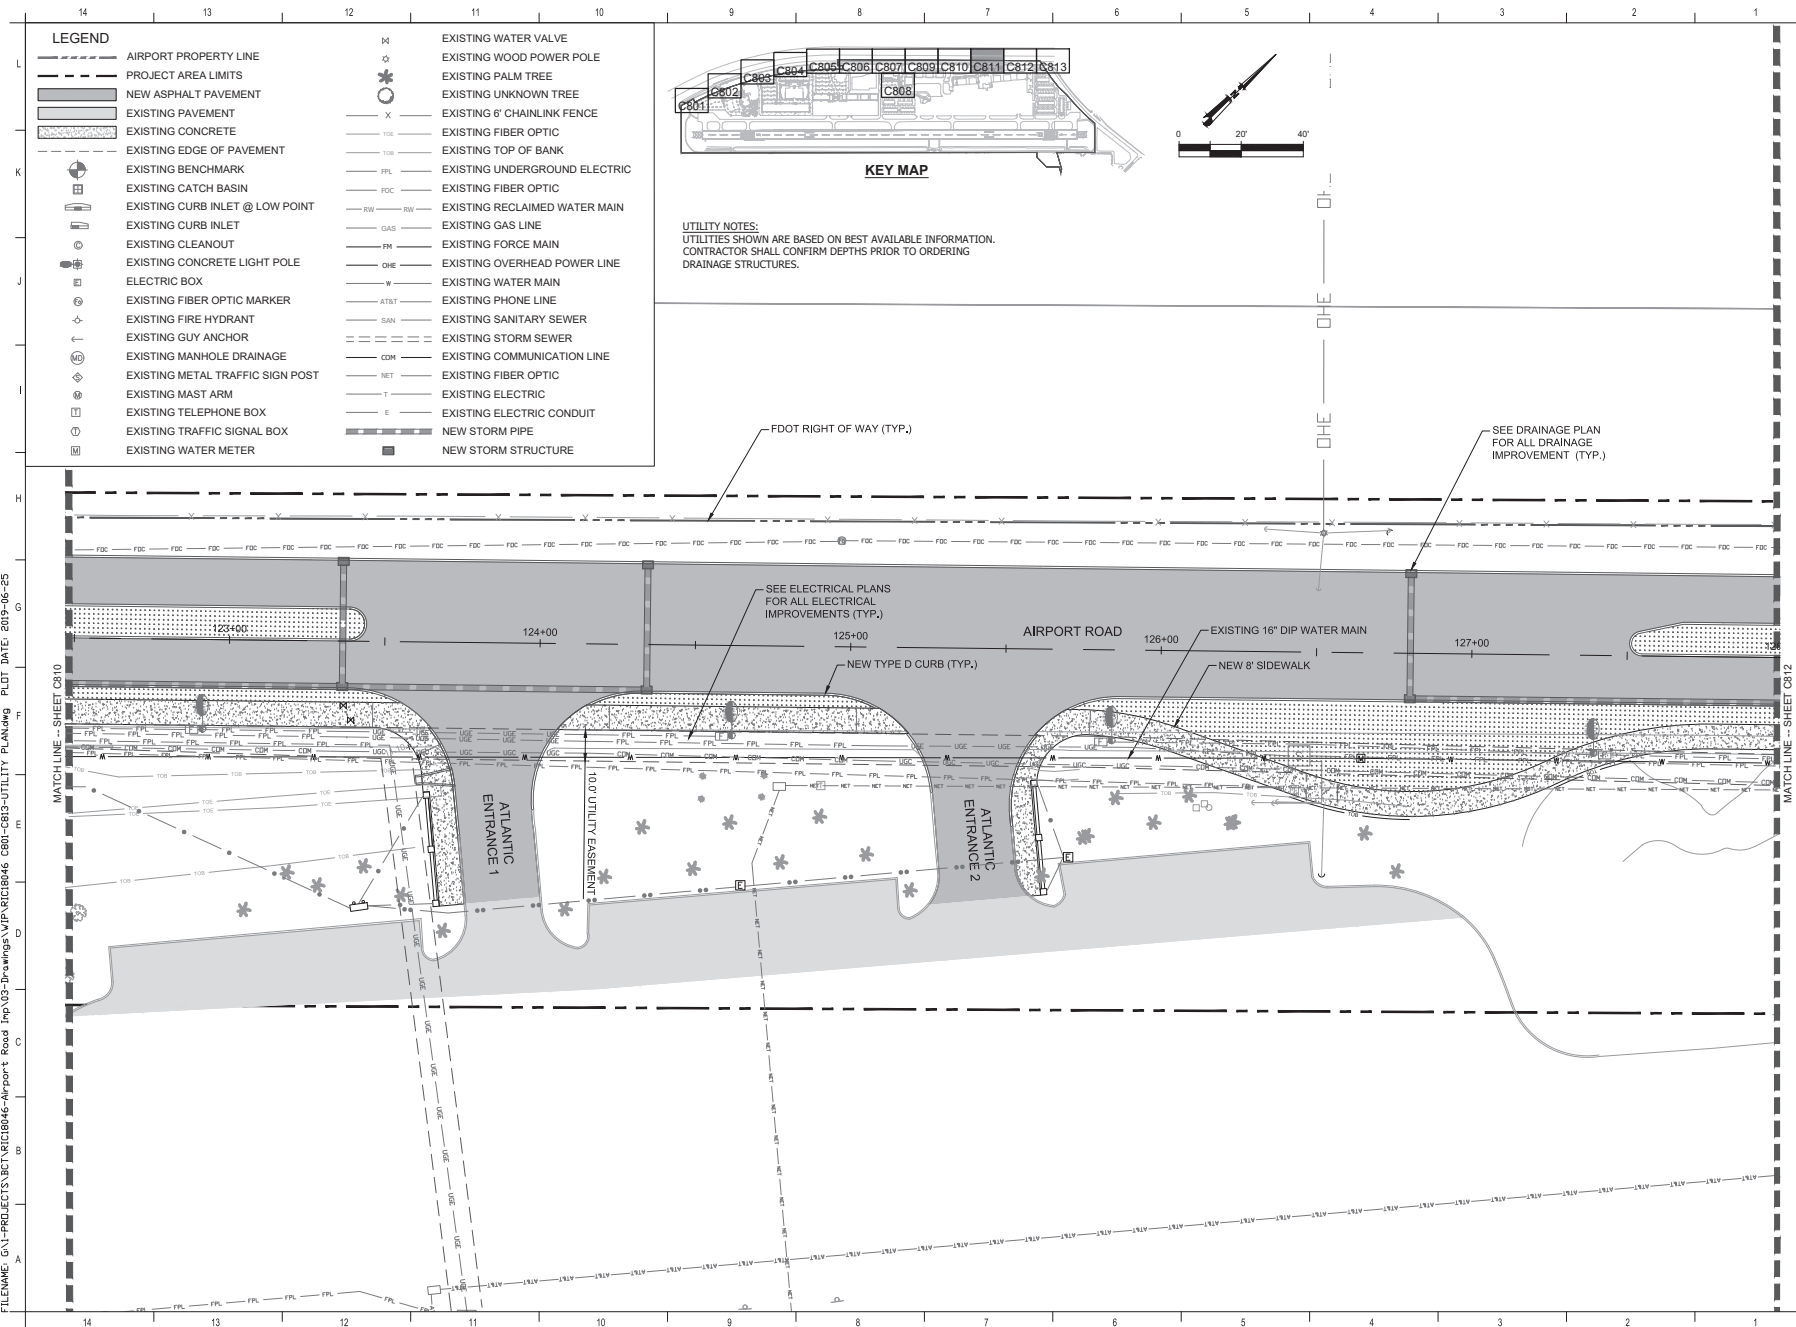

RICONDO & ASSOCIATES

RICONDO & ASSOCIATES, INC.
1000 N.W. 57TH COURT, SUITE 920
MIAMI, FL 33126-3511
(305) 263-2727
(305) 263-2728



3819 NORTHDALE BLVD, SUITE 170
TAMPA, FL 33634
OFFICE: 813-374-2200
FL LICENSE C.A. No. 28731

Contract No.	Commission No.
R & A Project No.	
Drawn by	YTY
Design by	EHS
Checked by	MC
AD Project No.	RP-18036

Revision Schedule		
No.	Description	Date


AIRPORT ROAD IMPROVEMENTS

BOCA RATON AIRPORT
BOCA RATON, FL 33431

UTILITY PLAN

C811

Submitted: 60% DOCUMENTS Issue Date: JUNE 25, 2019

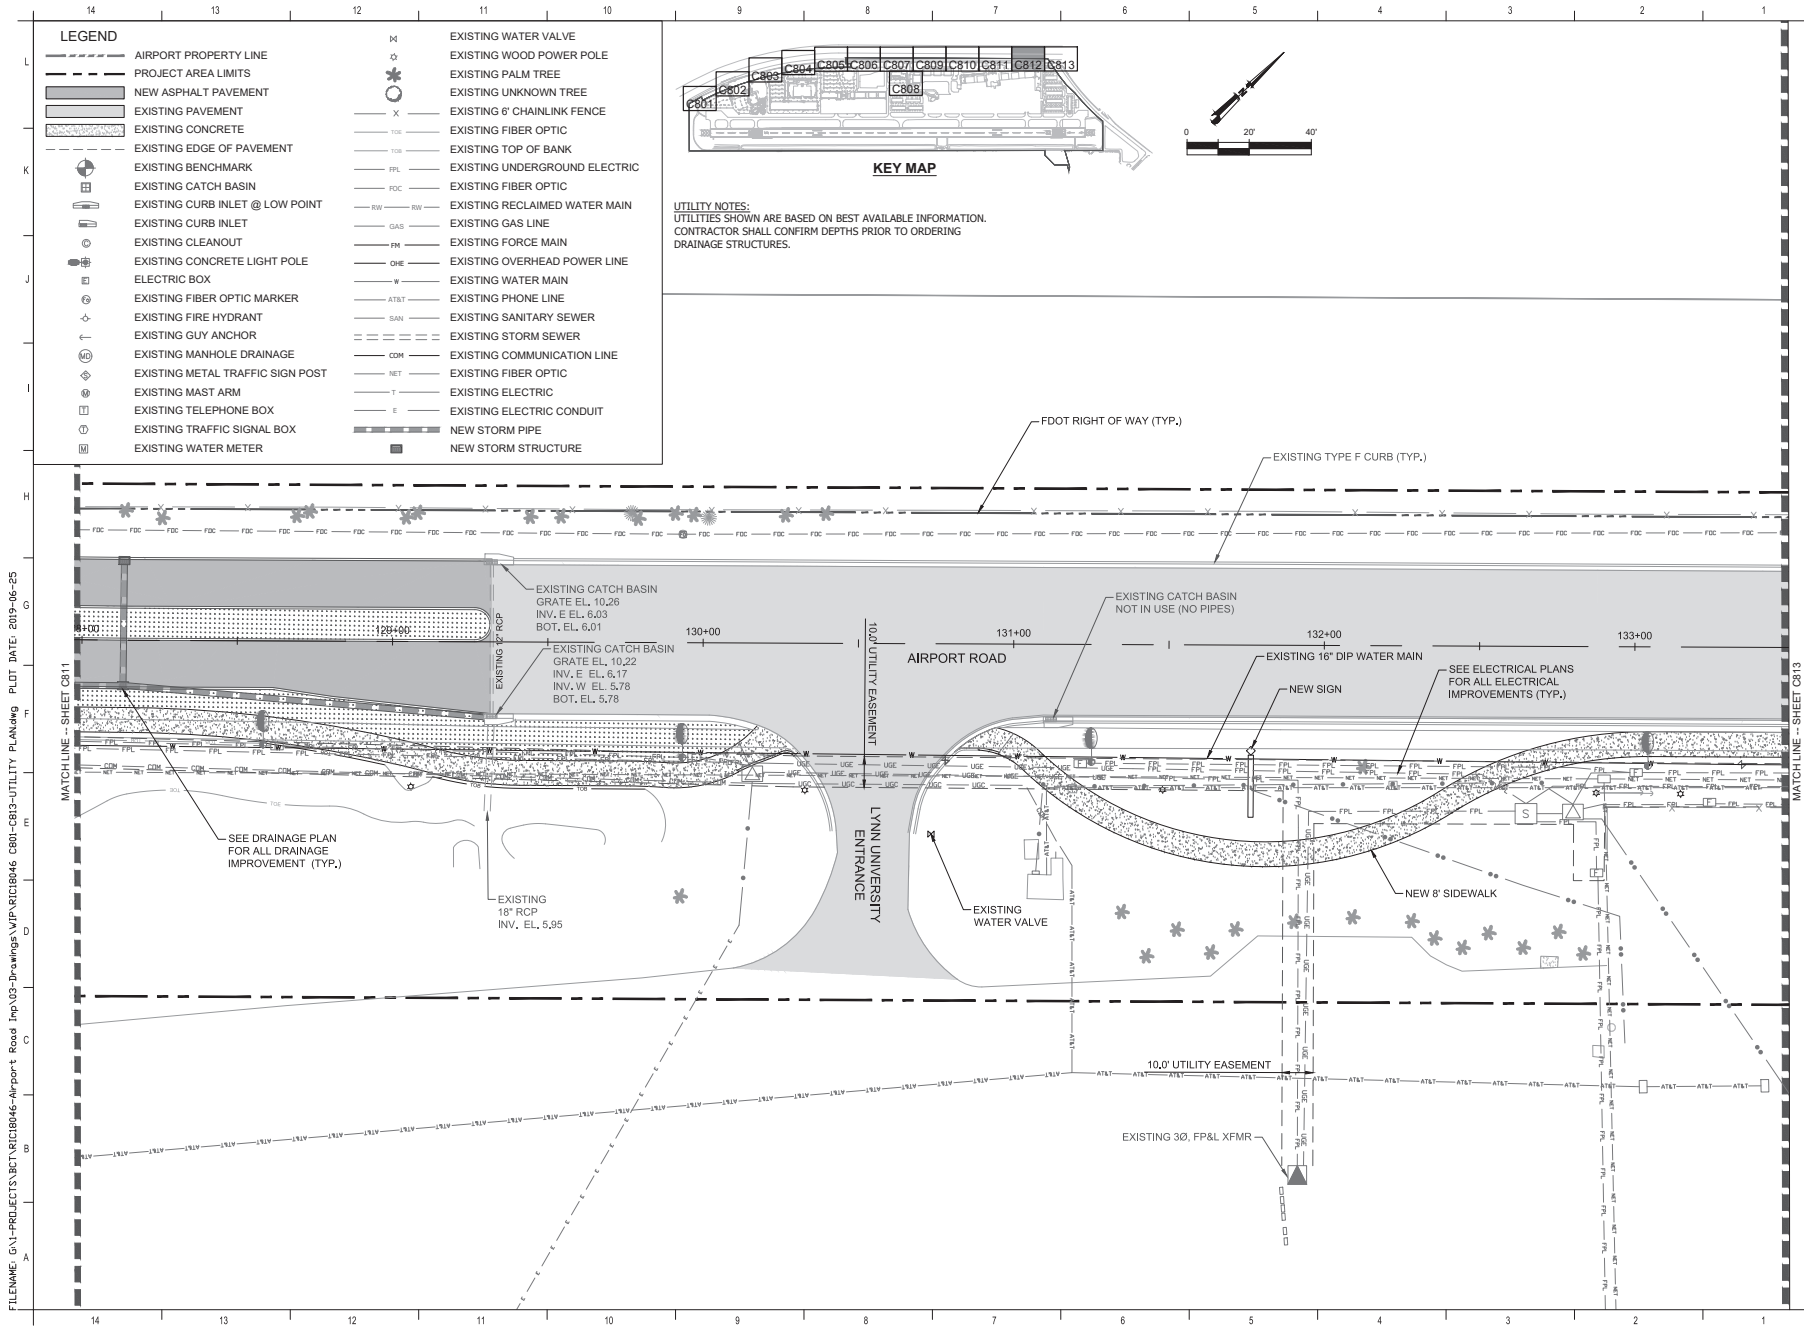

RICONDO & ASSOCIATES
RICONDO & ASSOCIATES, INC.
1000 N.W. 57TH COURT, SUITE 920
MIAMI, FL 33126-3511
(305) 263-2727
(305) 263-2728



AMERICAN INFRASTRUCTURE DEVELOPMENT, INC.
3819 NORTHDALE BLVD, SUITE 170
TAMPA, FL 33624
OFFICE: 813-374-2200
FL LICENSE C.A. No. 28731

Contract No.	Commission No.
R & A Project No.	
Drawn by	YTY
Design by	EHS
Checked by	MC
AIA Project No.	RP-18036

Revision Schedule		
No.	Description	Date

AIRPORT ROAD IMPROVEMENTS


BOCA RATON AIRPORT
BOCA RATON, FL 33431

UTILITY PLAN

C812

Submitted: 60% DOCUMENTS
Issue Date: JUNE 25, 2019

FILENAME: G:\PROJECTS\BCT\BCT8046-Airport Road Imp\03-Drawings\VP\RIC8046 C801-C813-UTILITY PLAN.dwg PLOT DATE: 2019-06-25

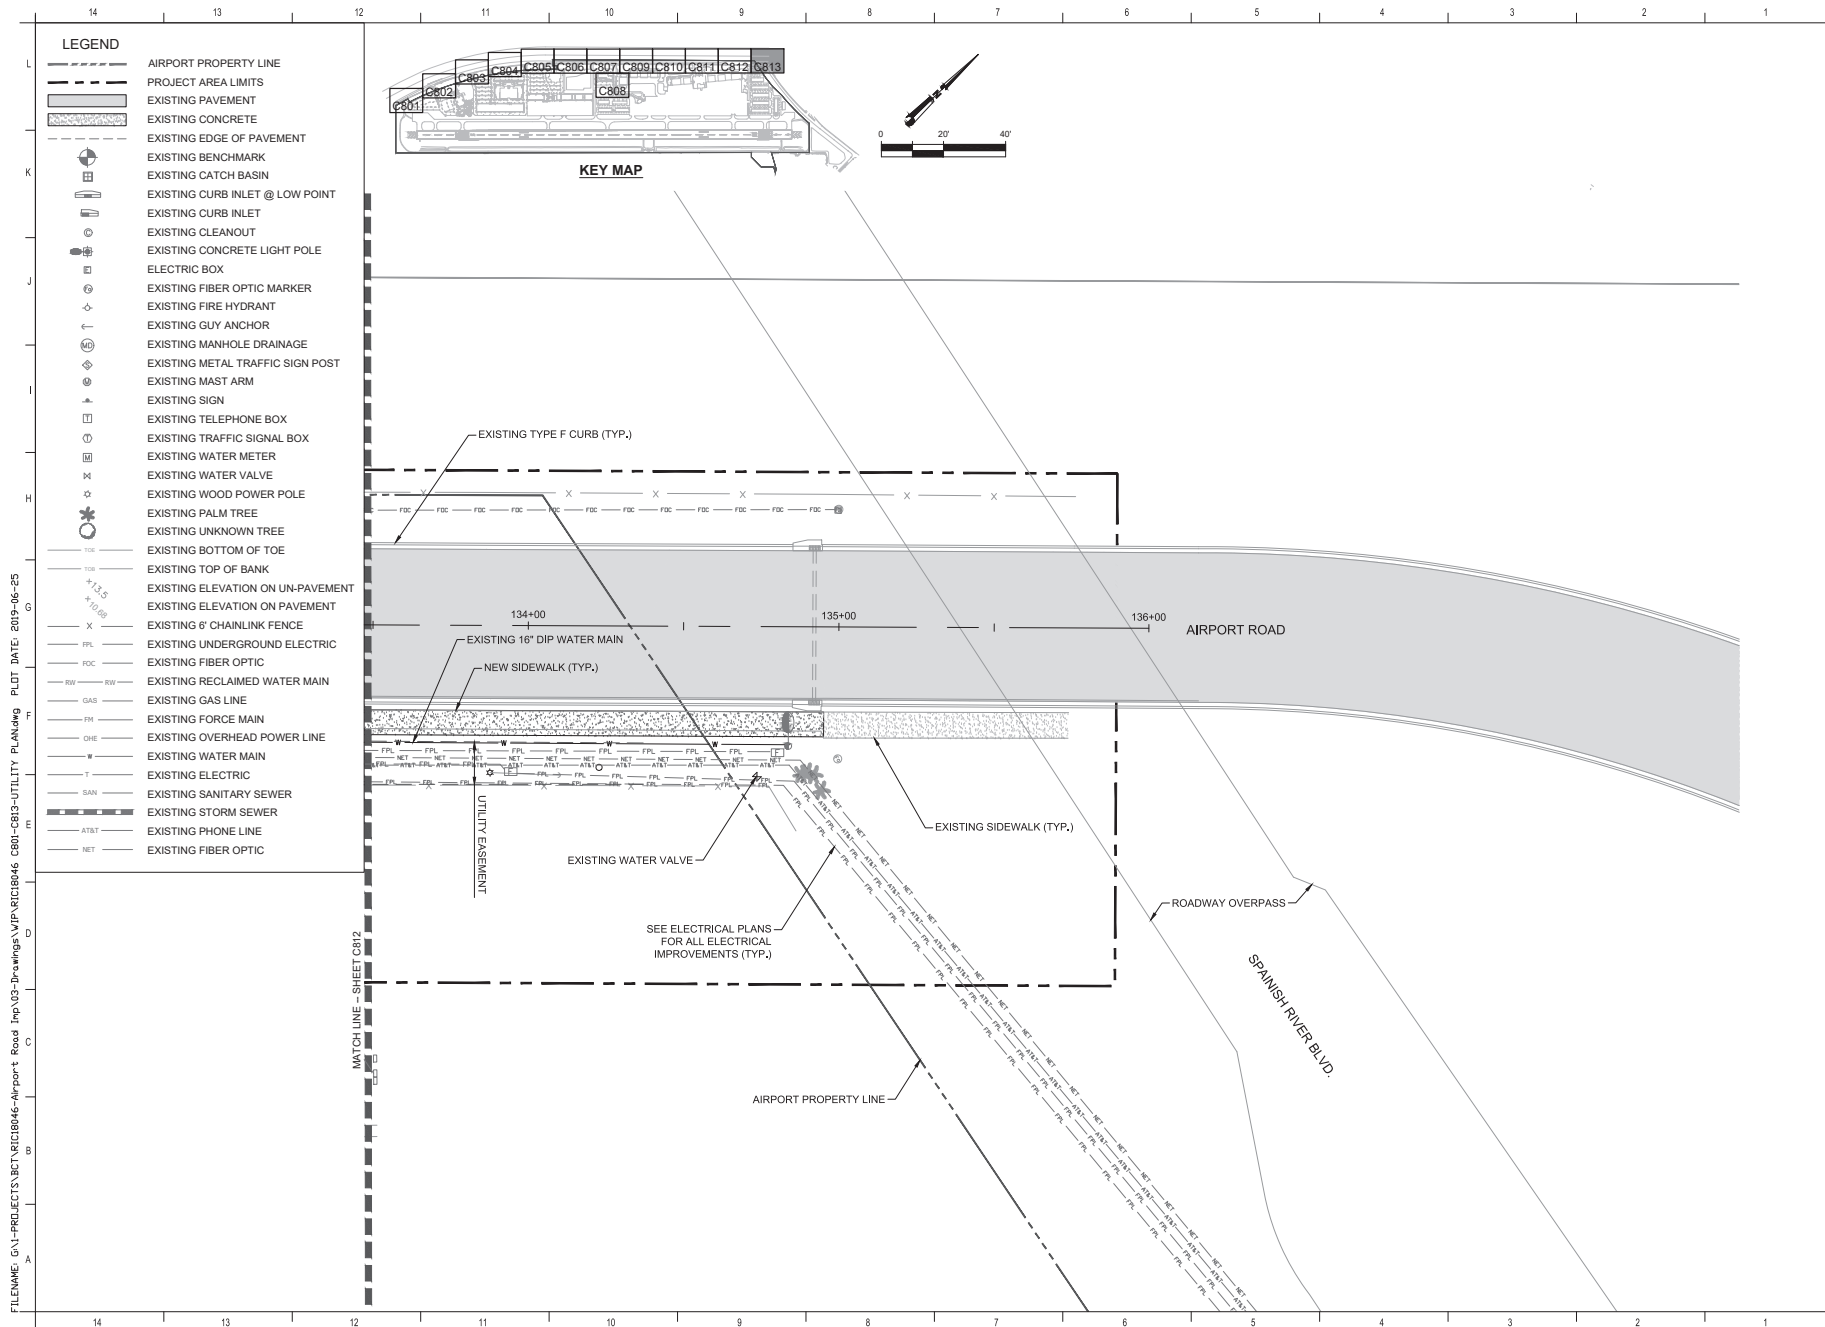

**RICONDO
& ASSOCIATES**
RICONDO & ASSOCIATES, INC.
1000 N.W. 57TH COURT, SUITE 920
MIAMI, FL 33126-3511
(305) 260-2727
(305) 260-2728



3810 NORTHDALE BLVD, SUITE 170
TAMPA, FL 33624
OFFICE: 813-374-2200
FL LICENSE C.A. No: 28731

Comm No.:	Commission No.
R & A Project No.	
drawn by:	YZY
design by:	FMS
checked by:	MCJ
AID Project No.	RIC 18046

Revision Schedule		
No.	Description	Date

AIRPORT ROAD IMPROVEMENTS

BOCA RATON AIRPORT
BOCA RATON, FL 33431

UTILITY PLAN

C813

Submittal:	Issue Date:
60% DOCUMENTS	JUNE 25, 2019